

PROPOSED CITAM WOODLEY CHURCH SANCTUARY



Elevation 1



Elevation 2




Elevation 3




Elevation 4

PROPOSED CITAM WOODLEY CHURCH SANCTUARY

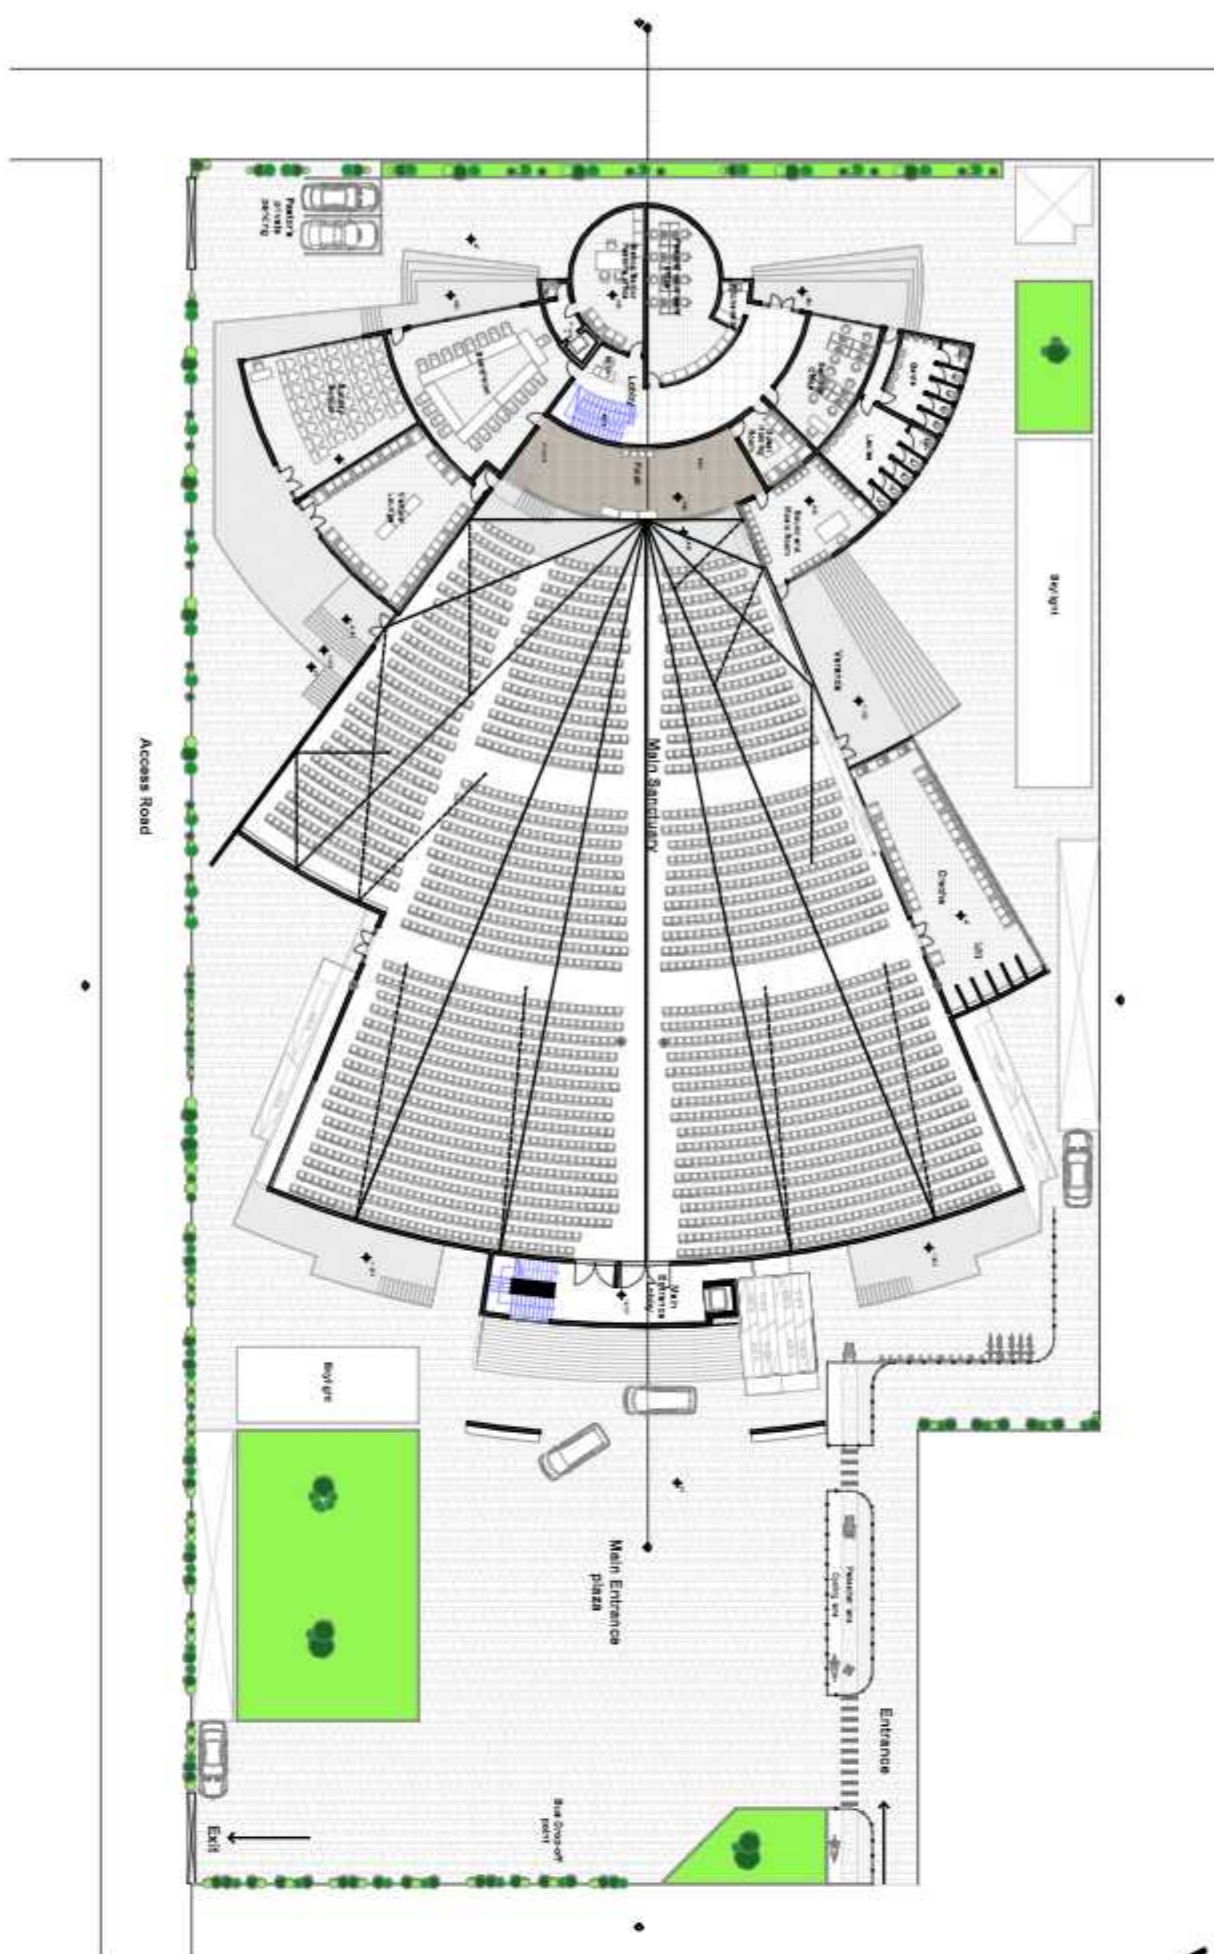


Ground floor


Scale 1:500

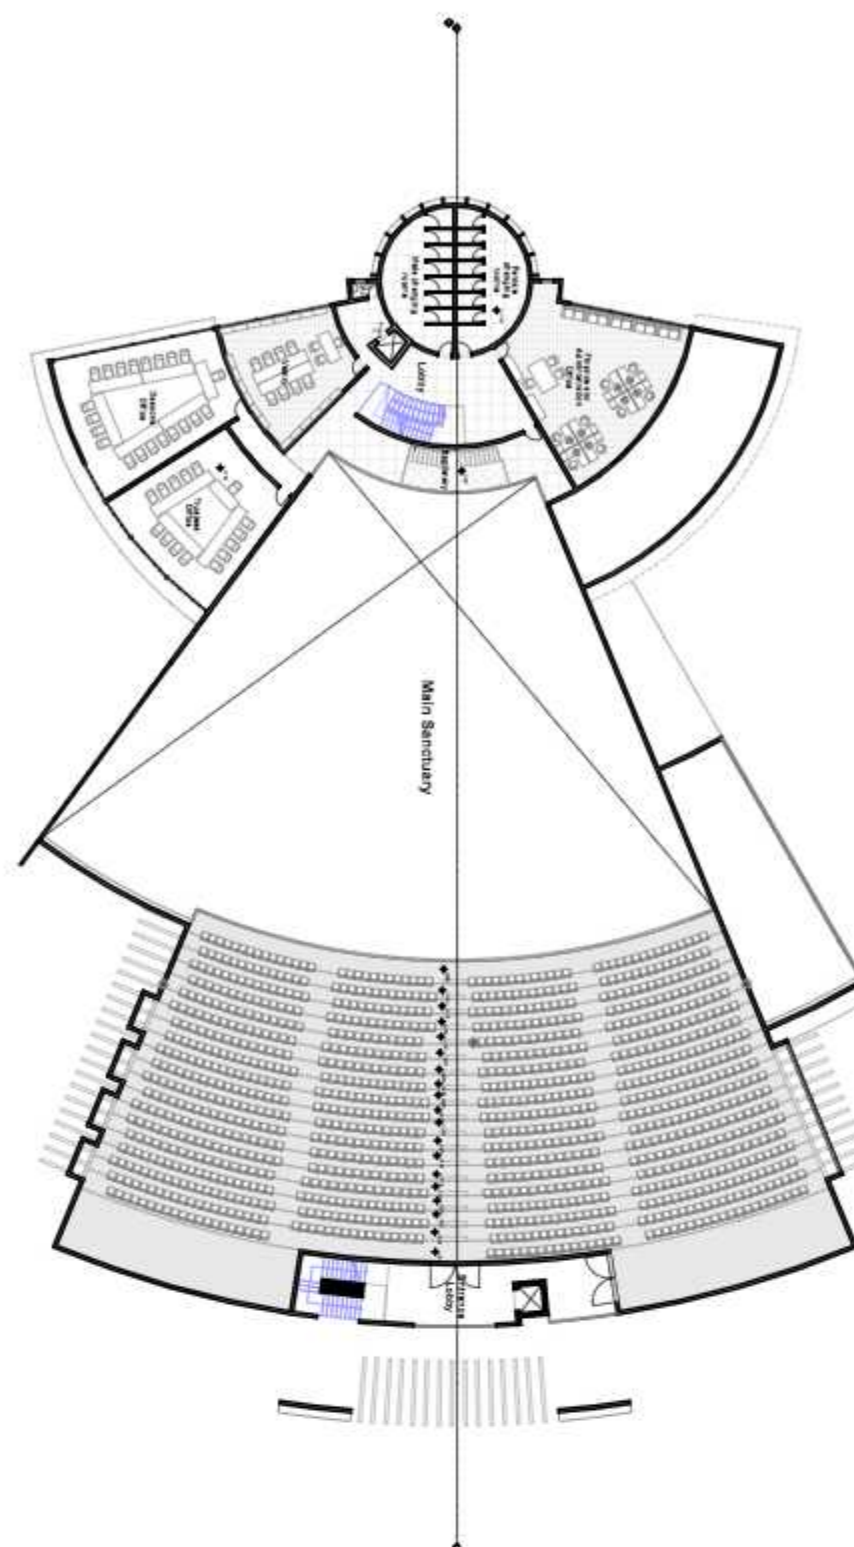

First floor

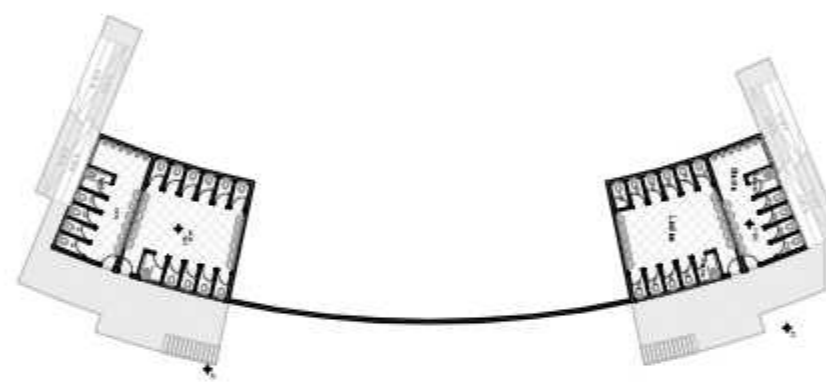

Sub - floor

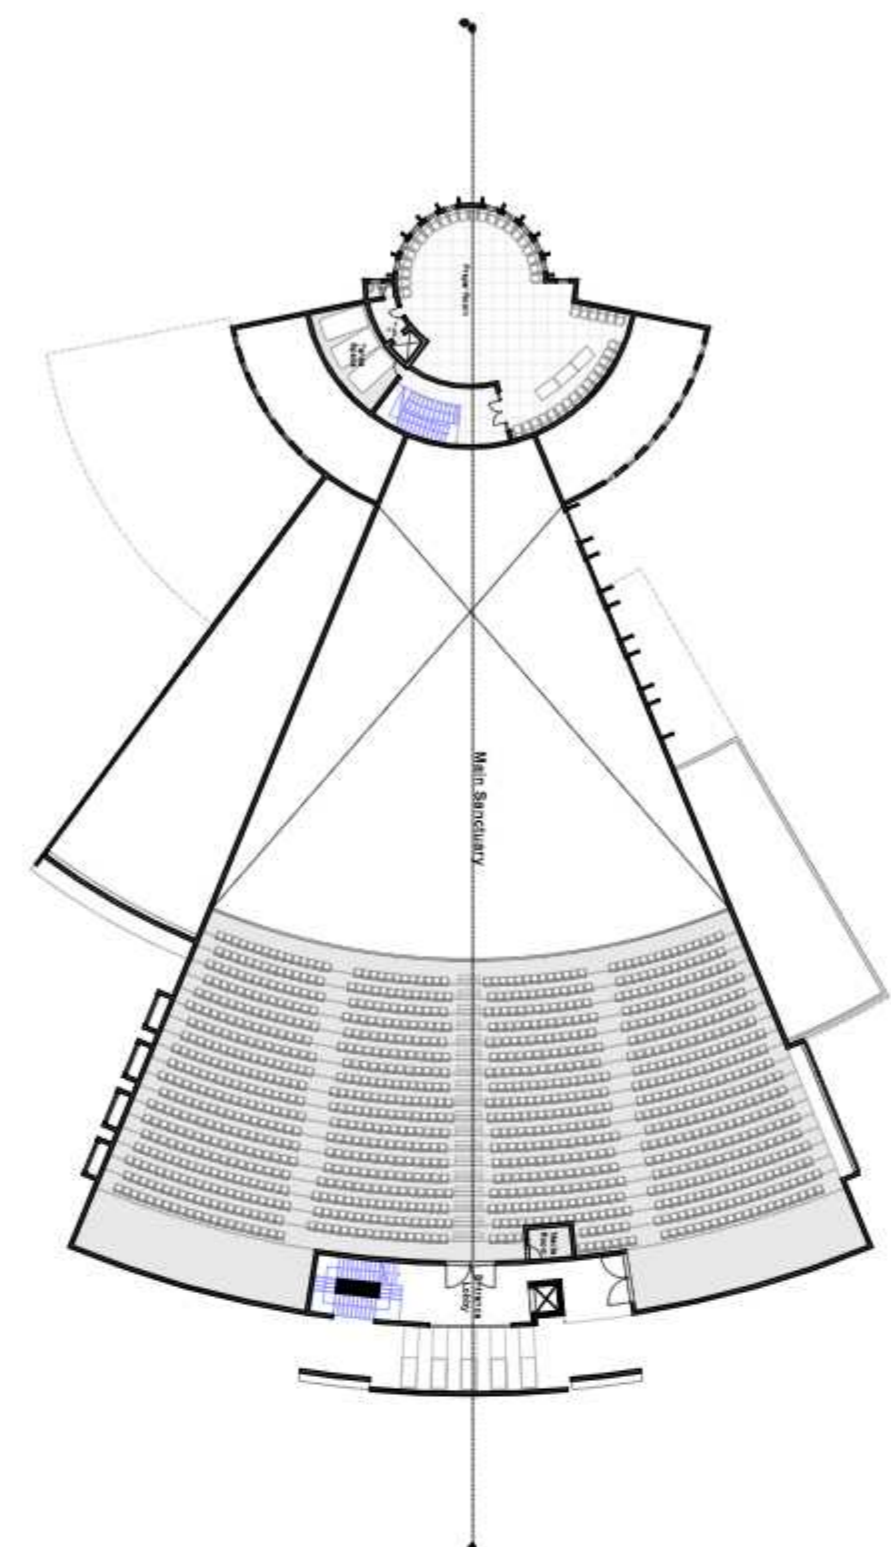

Second balcony


SOUND DISTRIBUTION



Direct sound



Reflected sound

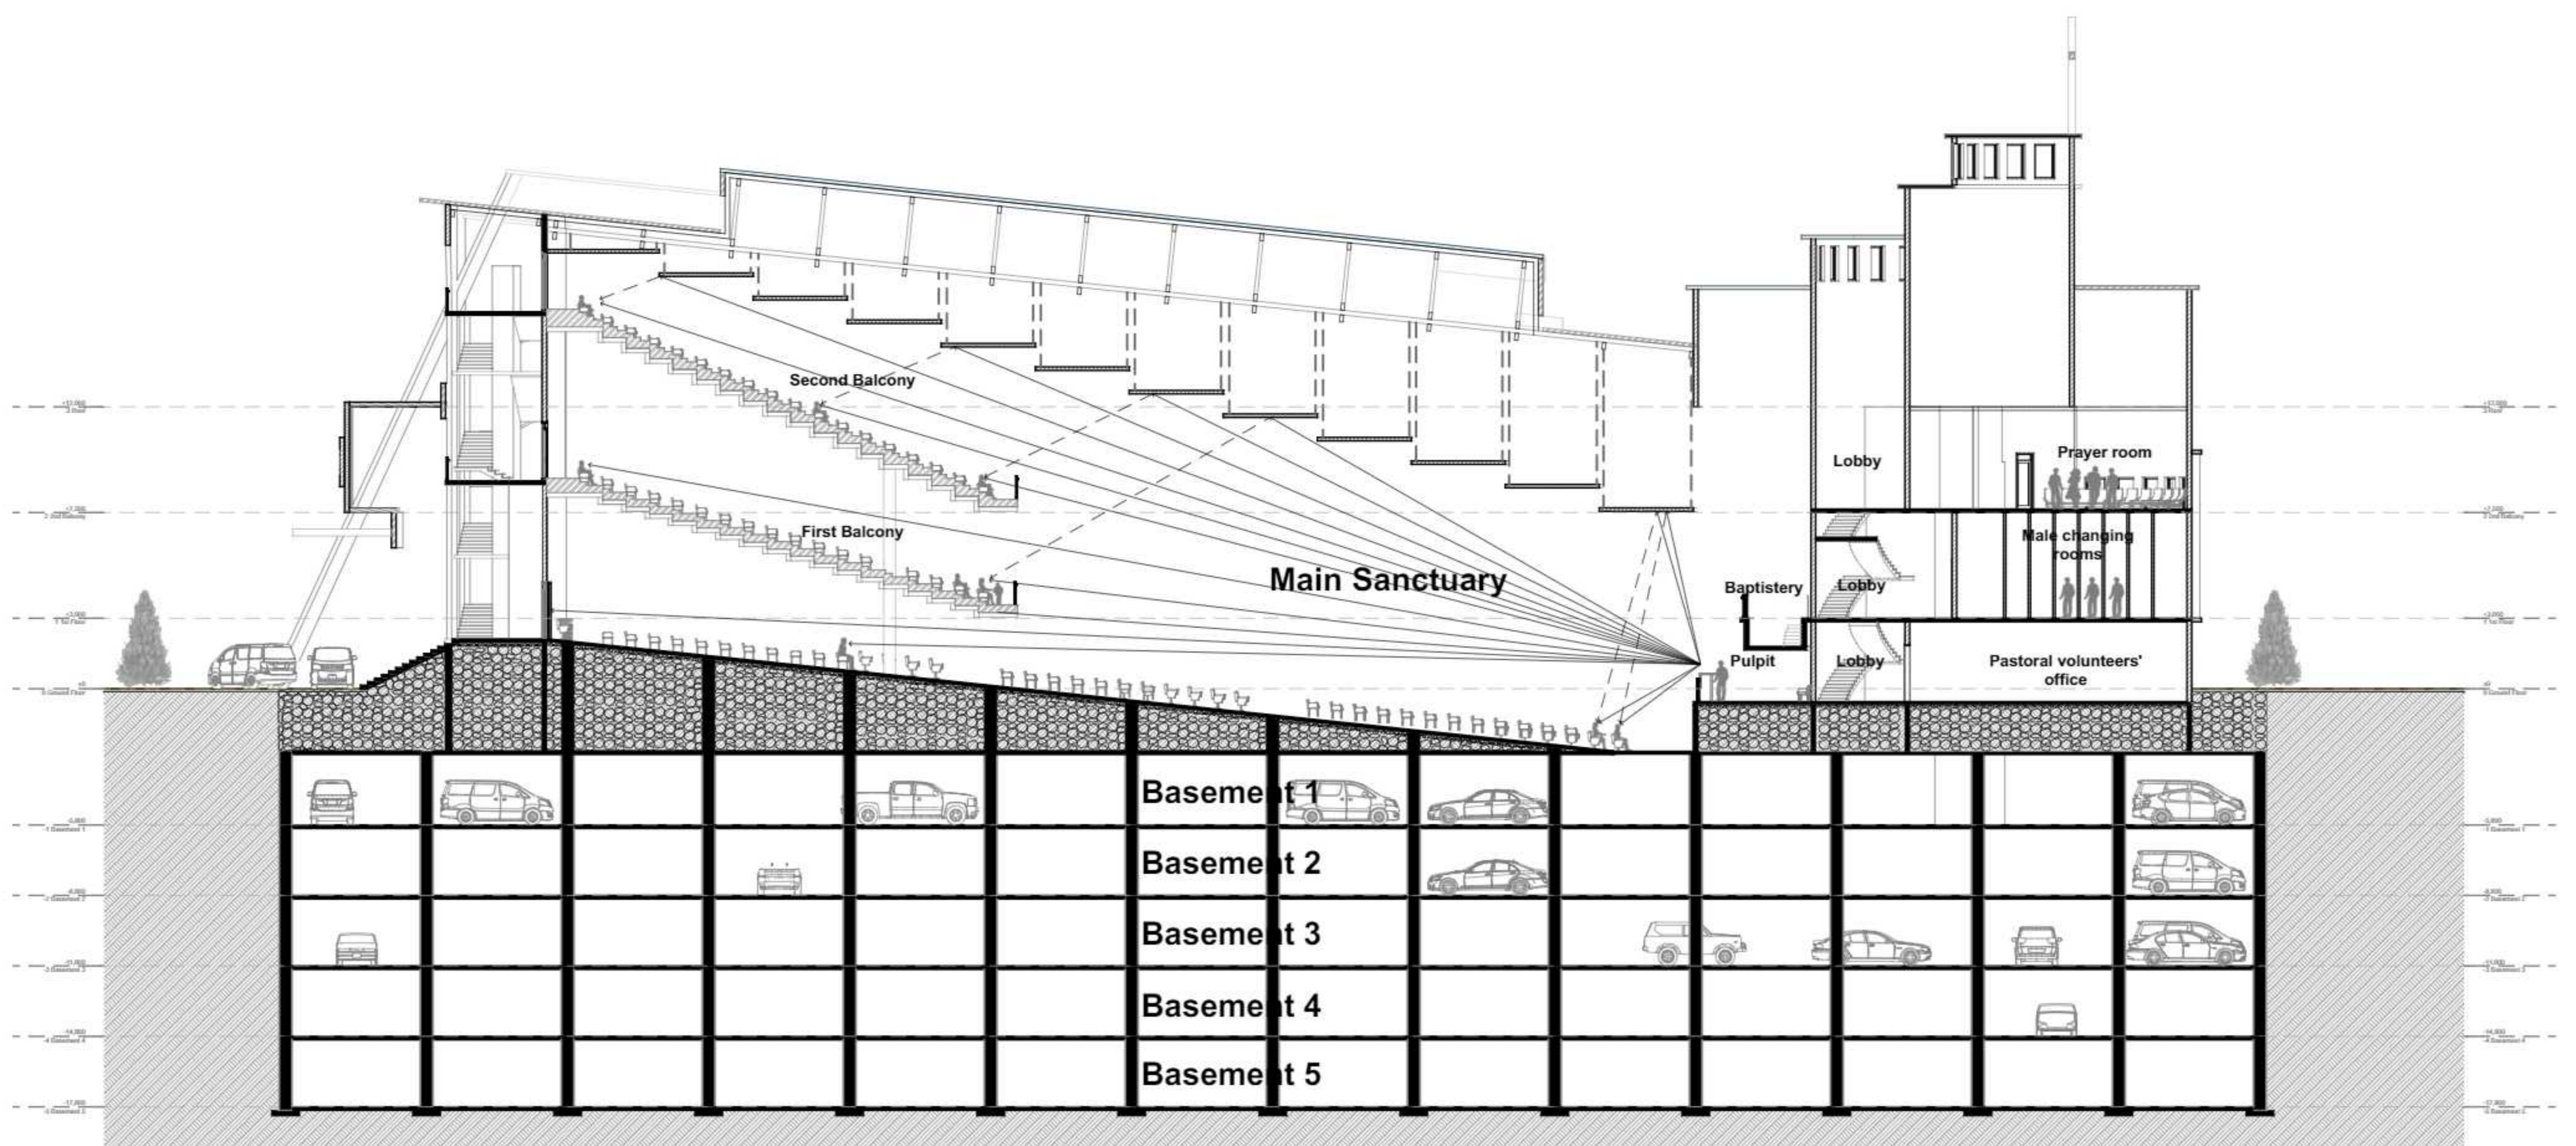

Section X-X

Scale 1:200